

The Bloc / Metro Connection


The Bloc / Metro Connection – System Map



The Bloc / Metro Connection – Site Plan




The Bloc / Metro Connection – Section

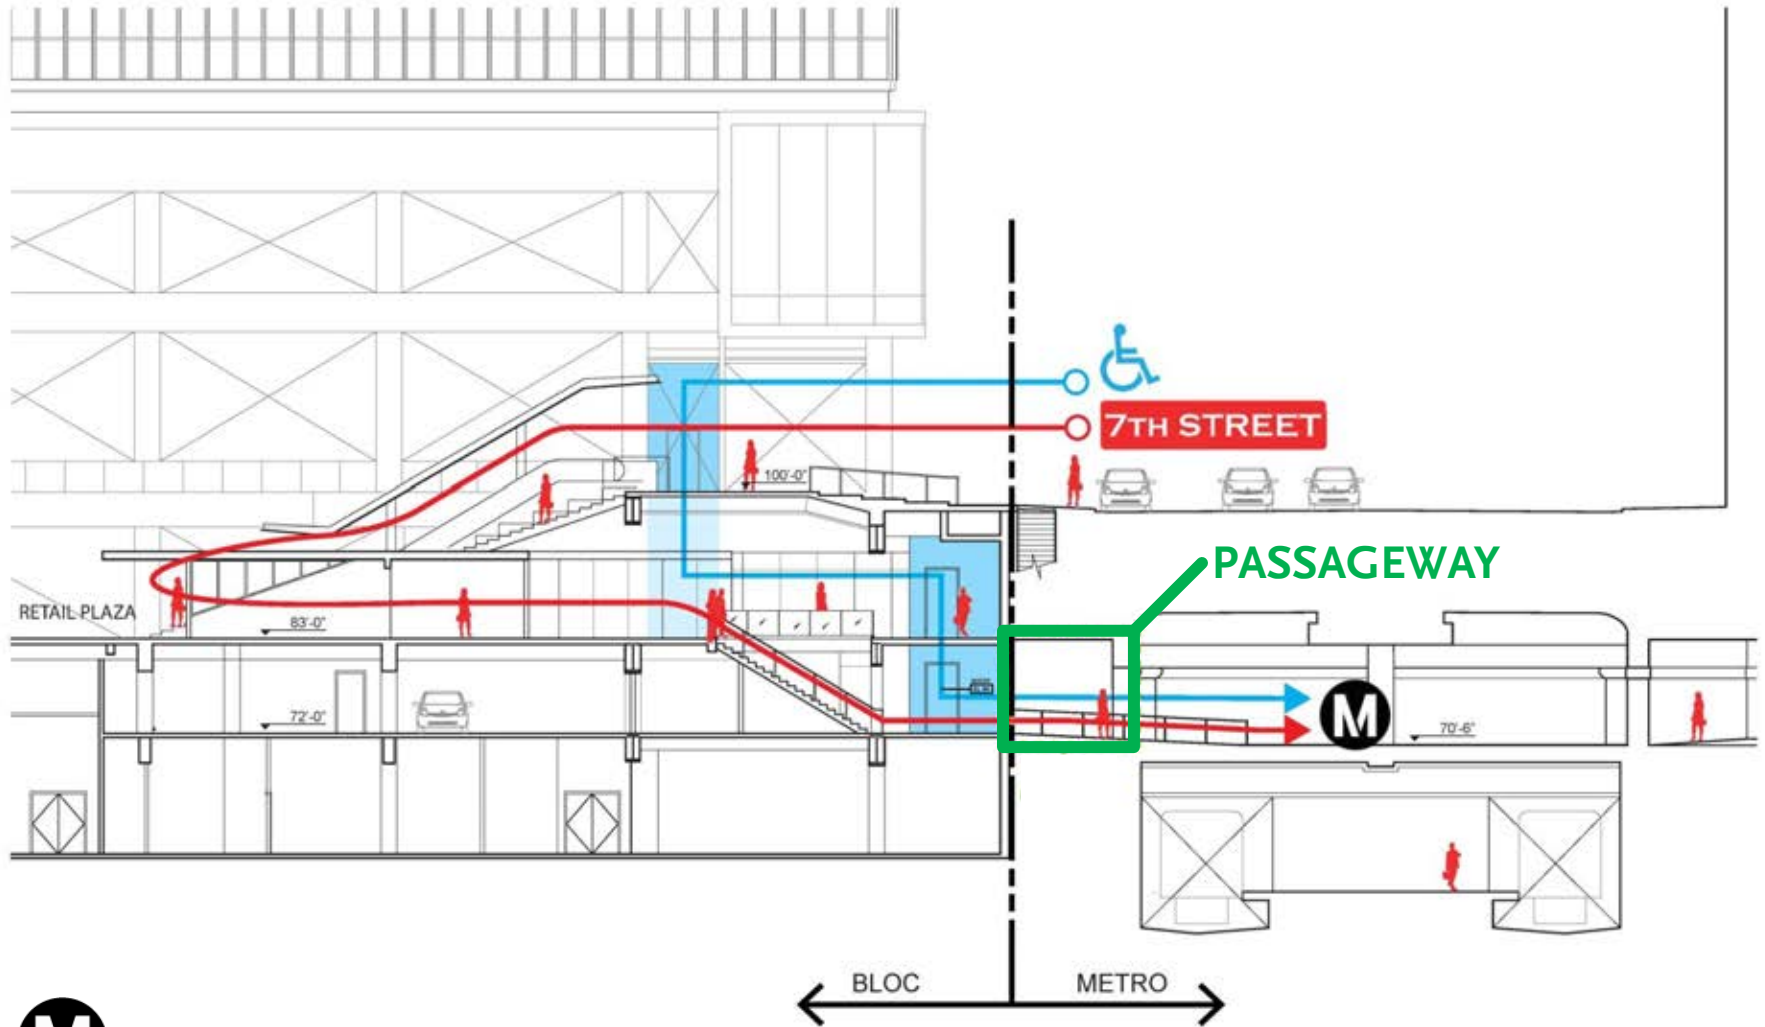

Metro


The Bloc / Metro Connection – Street Level

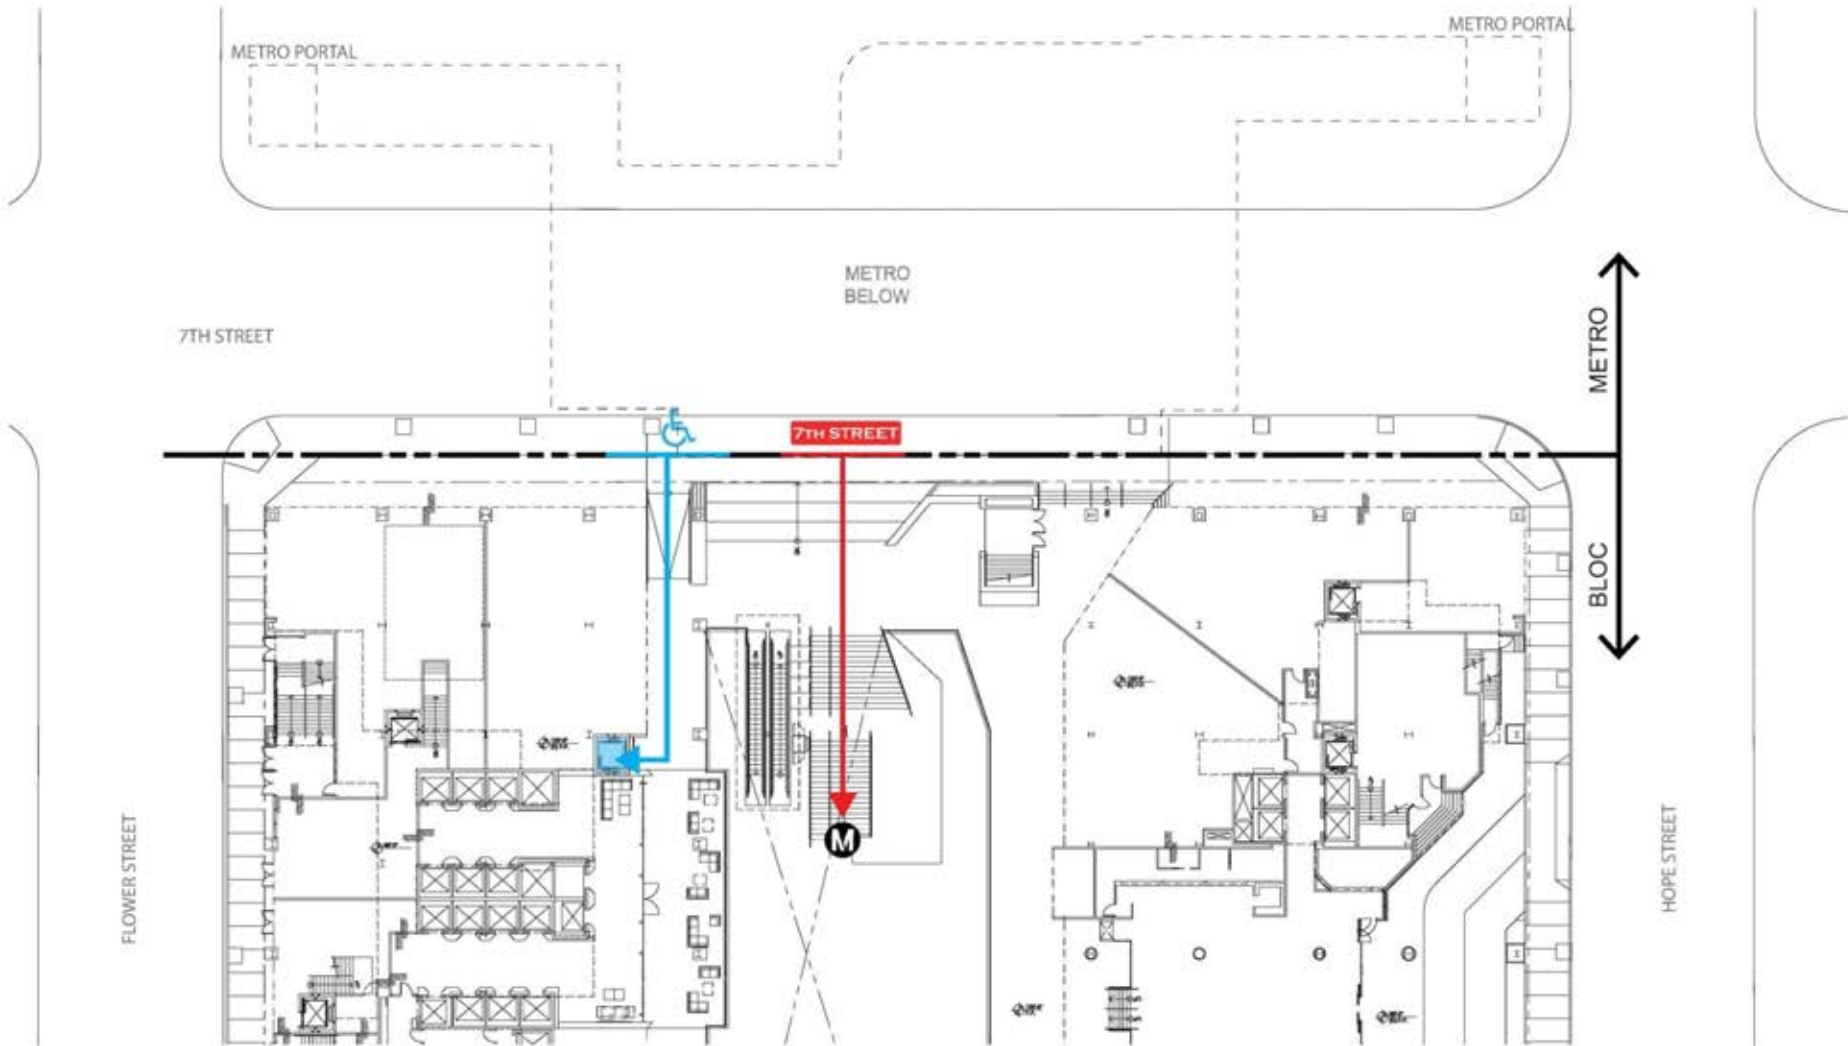

Metro




The Bloc / Metro Connection – Plaza Level (-1)

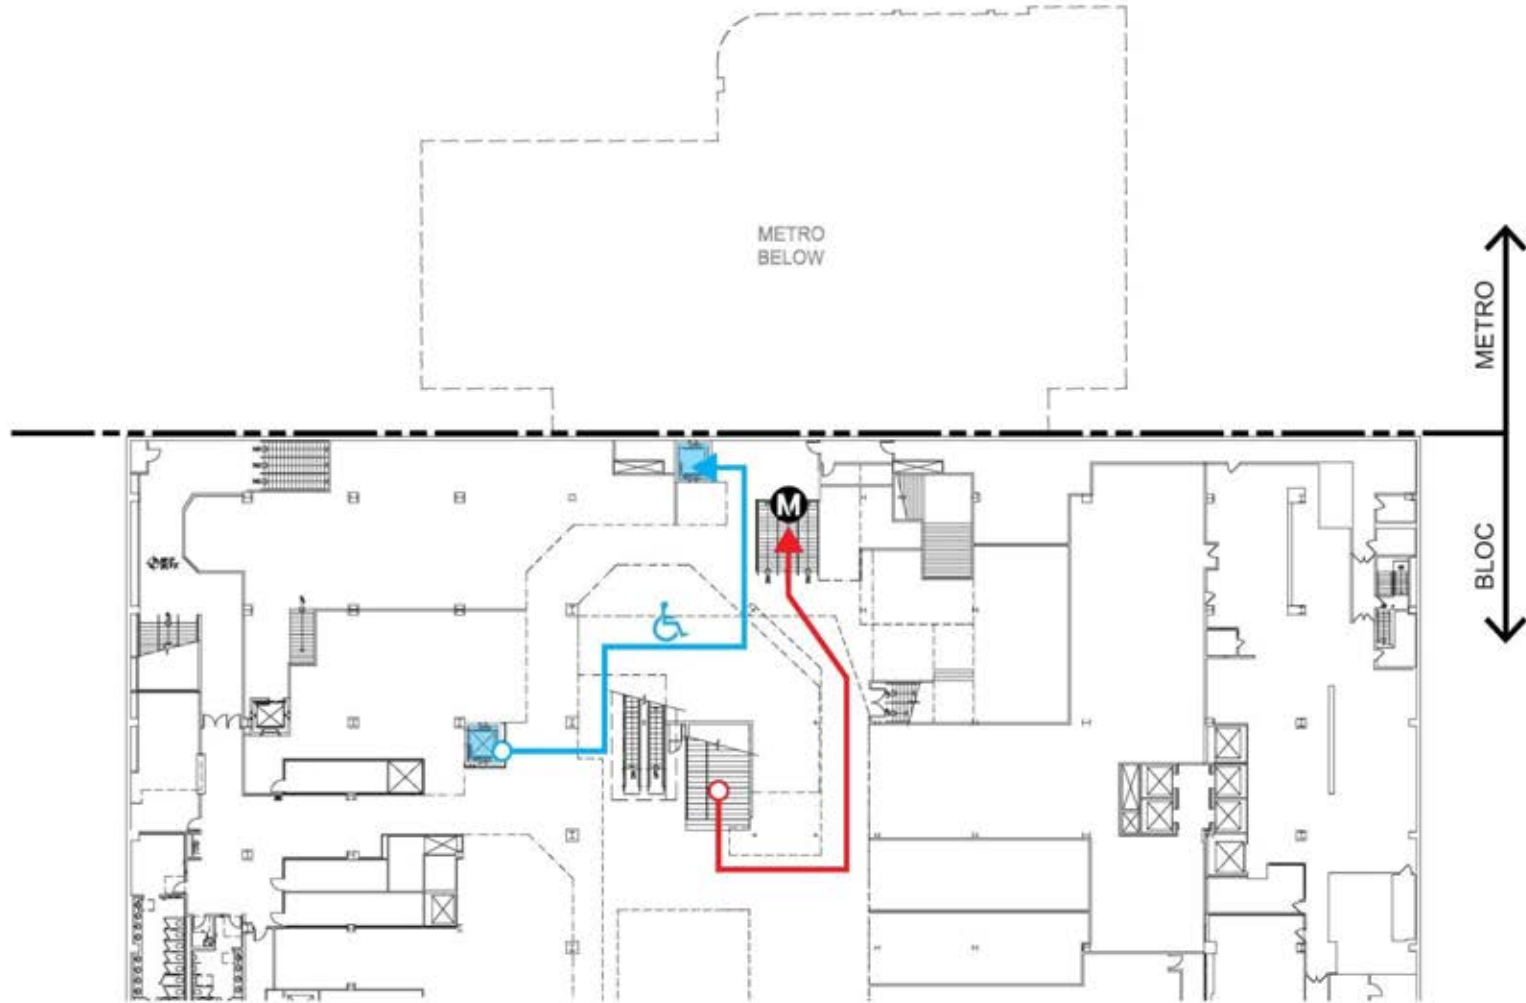

Metro



The Bloc / Metro Connection – Mezzanine (-2)

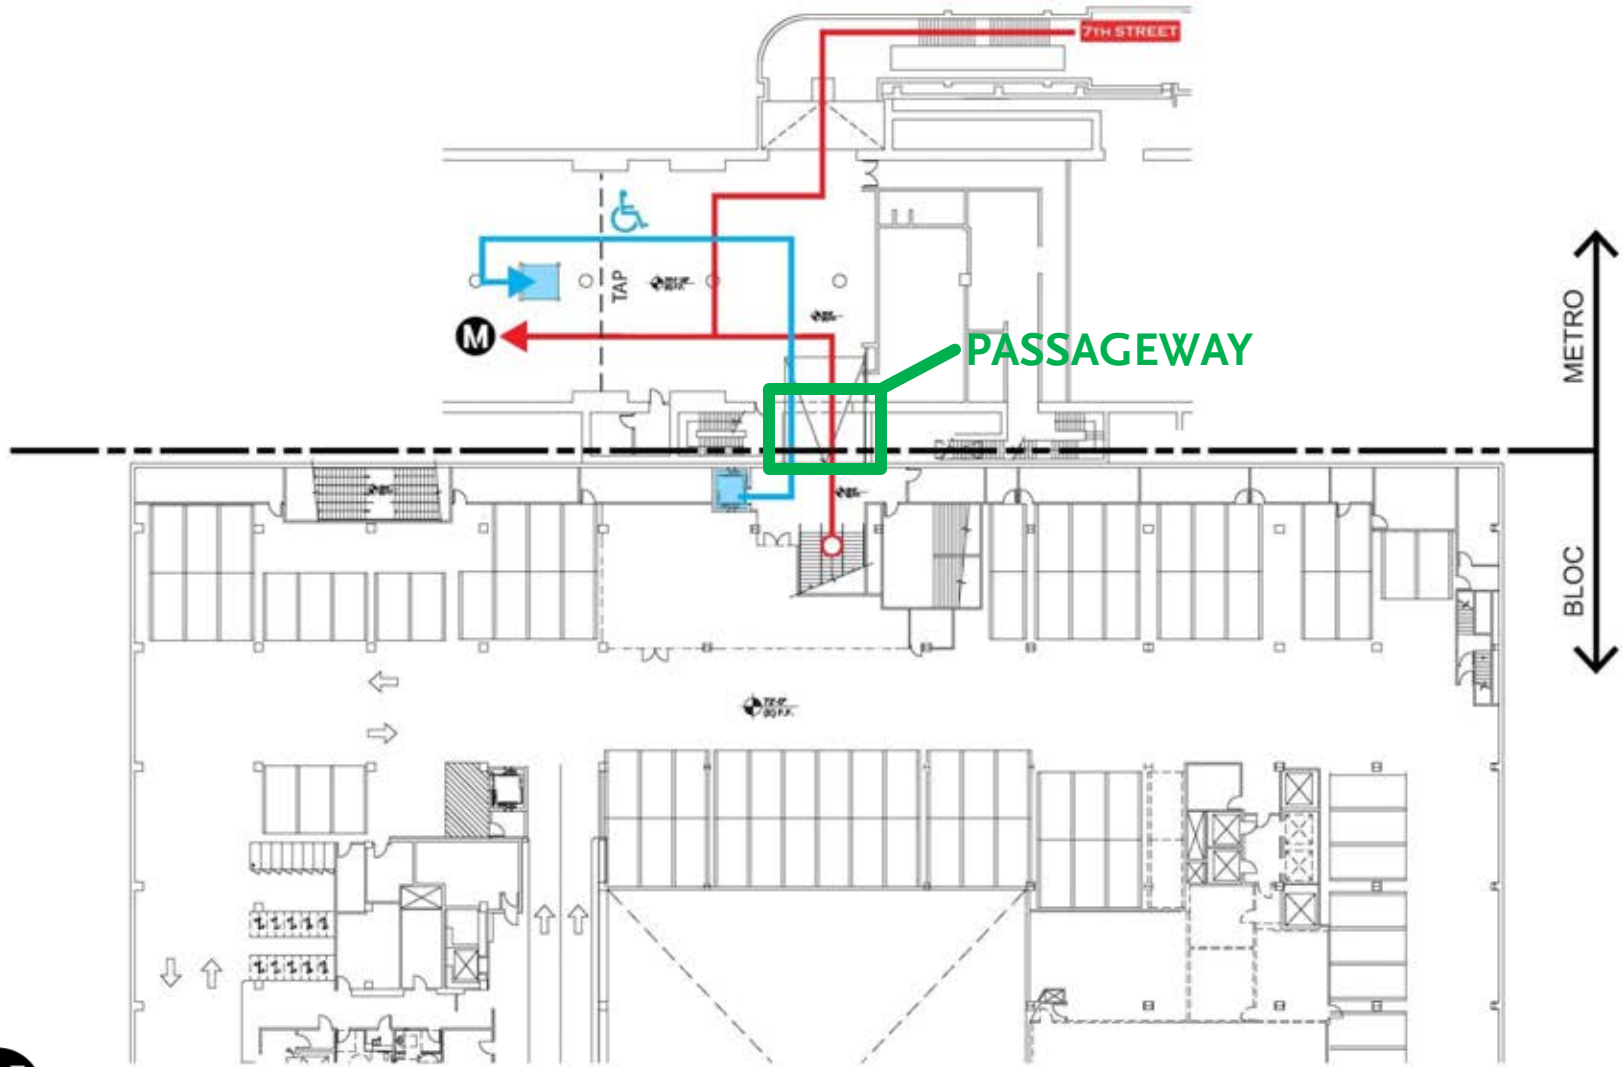

Metro

